


## **FIGURES**



Drawing: K:\JOBS\32200002 DLG LAGOONSTUDY\ACAD-DESIGN\02\_STUDY FIGURES\FIG. 1 - EXISTING CONDITIONS SITE PLAN.DWG - Layout: FIG. 1  
 User: DBEISWENGER Feb 14, 2020 - 11:04am Xref's: BR\_11X17L.DWG DLG BASE\_FINAL.DWG DLG TOPO.DWG - Images: DILLINGHAM\_9-08-2018.TIF KANAKANAK\_9-08-2018.TIF

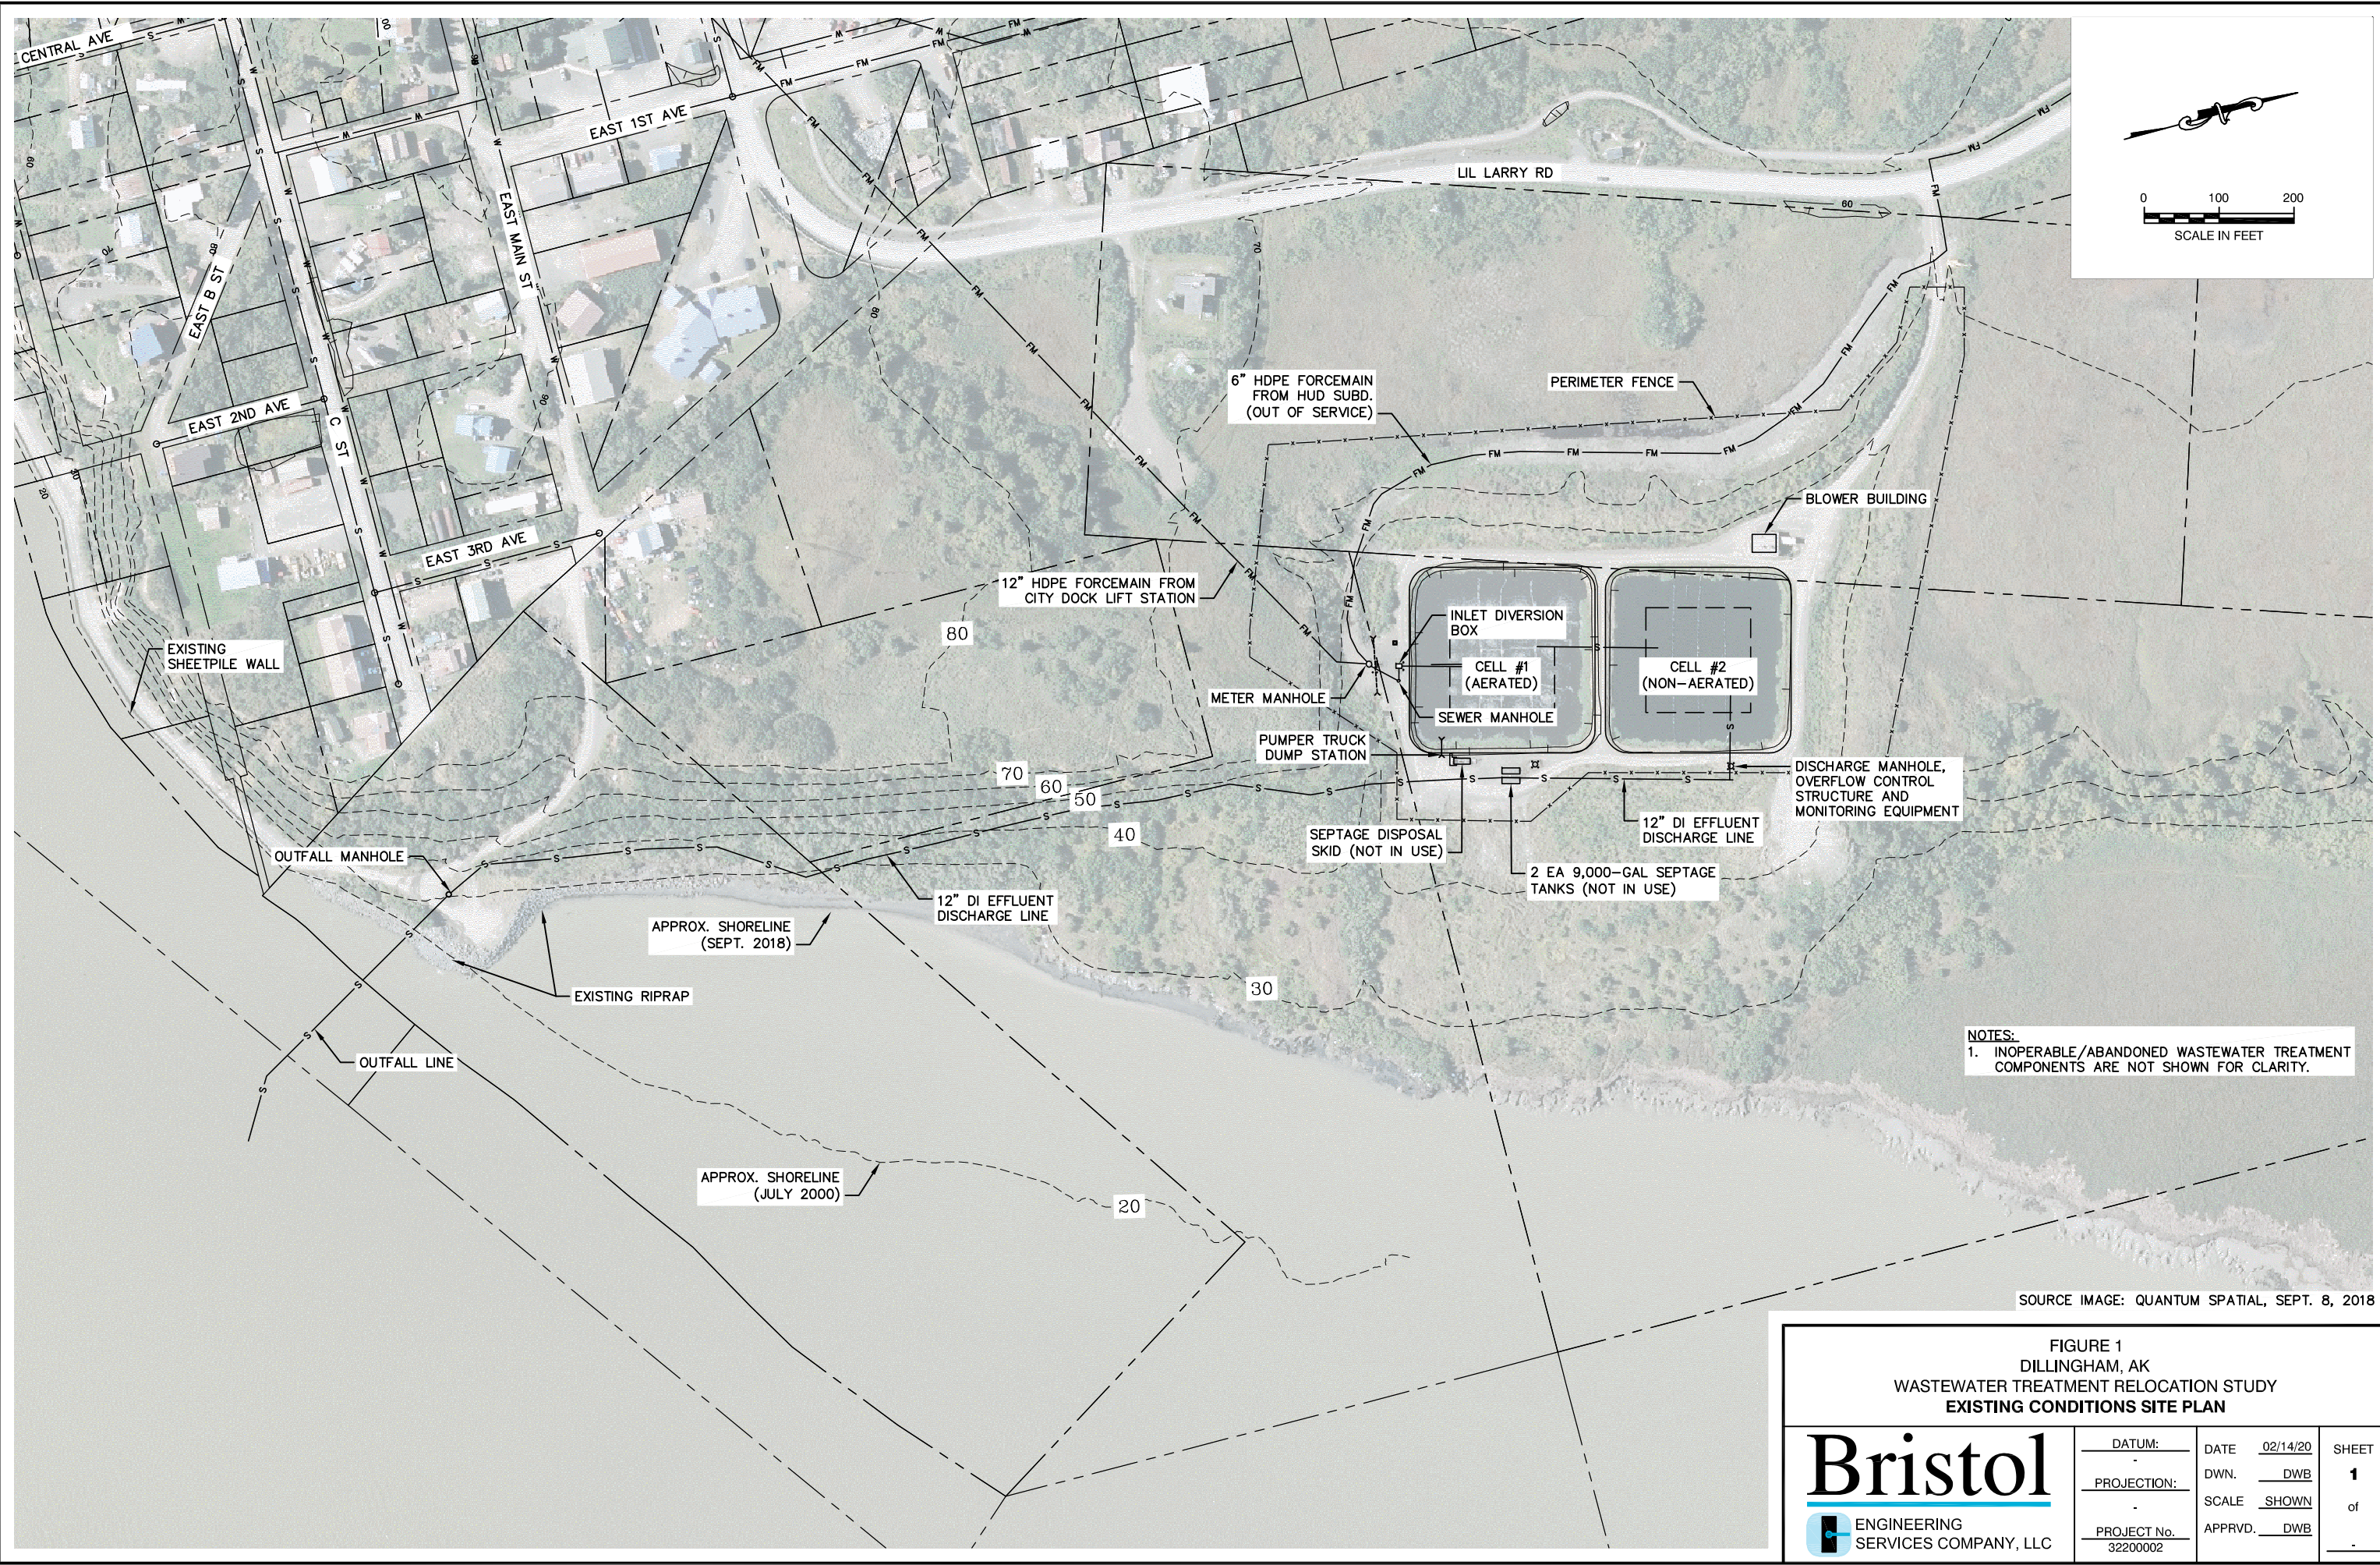

SOURCE IMAGE: QUANTUM SPATIAL, SEPT. 8, 2018

**FIGURE 1**  
**DILLINGHAM, AK**  
**WASTEWATER TREATMENT RELOCATION STUDY**  
**EXISTING CONDITIONS SITE PLAN**




DATUM:	DATE	02/14/20	SHEET
PROJECTION:	DWN.	DWB	<b>1</b>
PROJECT No.	SCALE	SHOWN	of
32200002	APPRVD.	DWB	-



**LEGEND**

- EXISTING
- PLANNED
- FUTURE (ANTICIPATED BY FUTURE PERMIT)

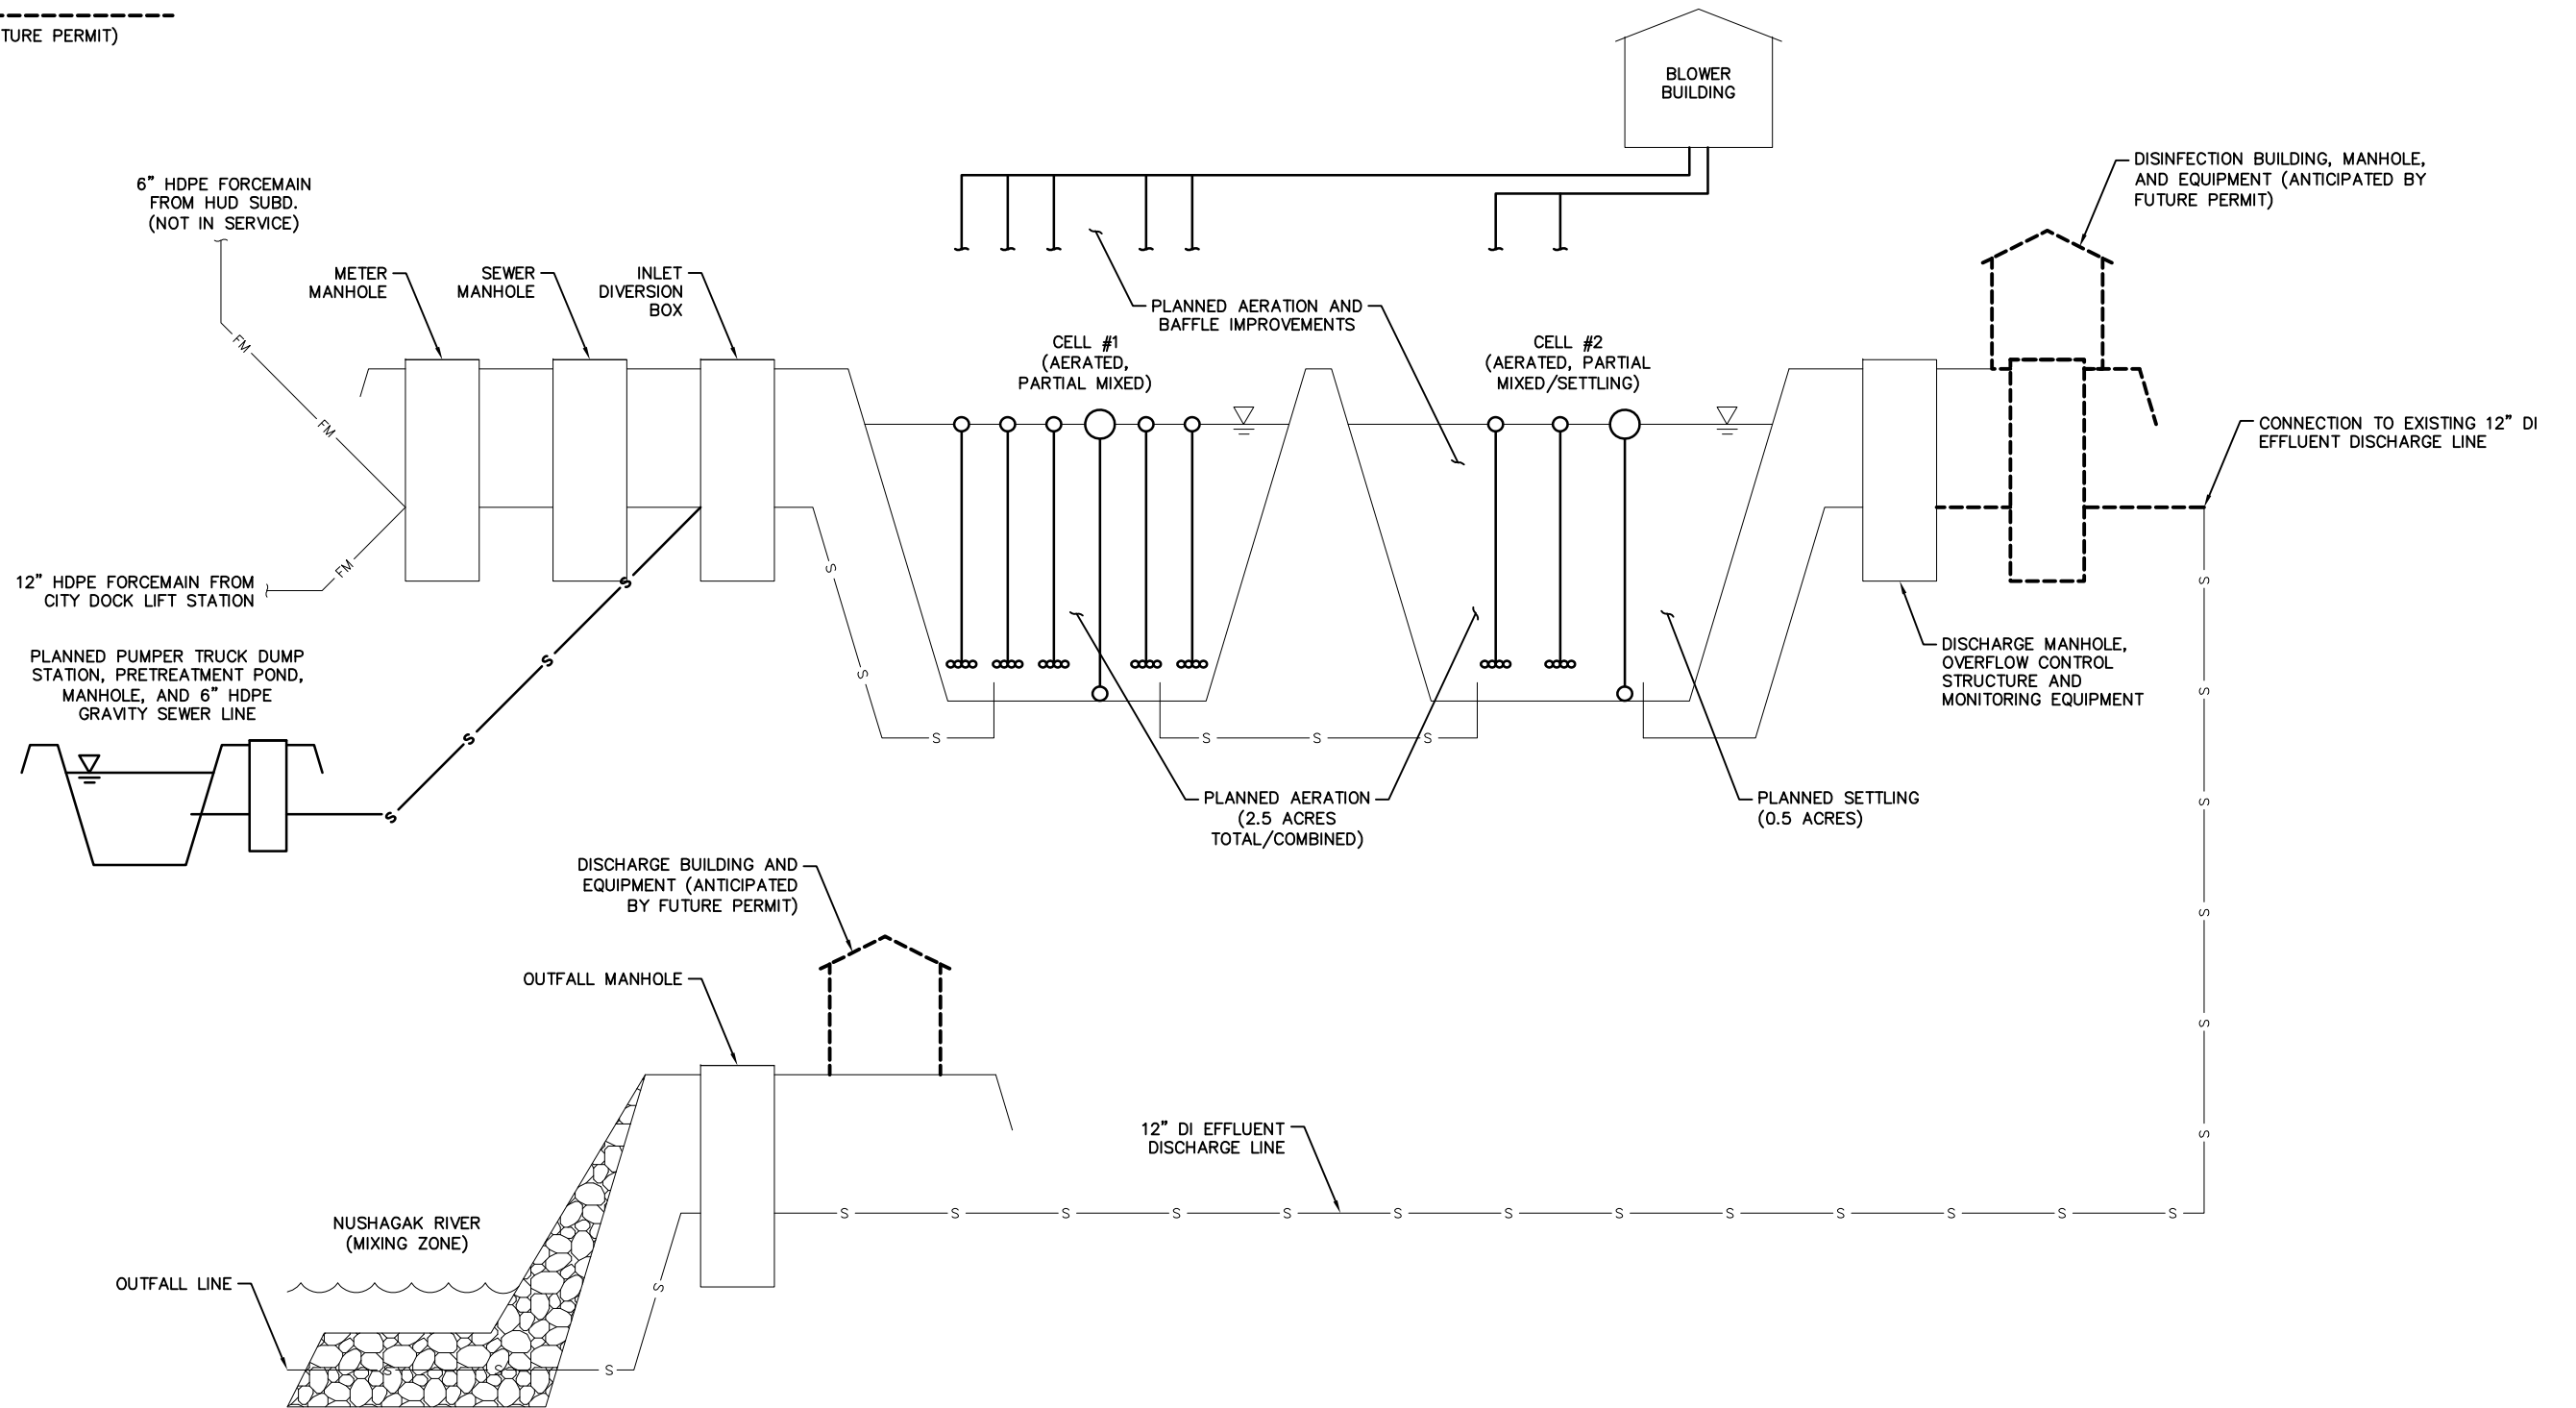


Drawing: K:\JOBS\32200002 DLG LAGOONSTUDY\ACAD-DESIGN\02\_STUDY FIGURES\FIG. 2 - DEFEND IN PLACE TREATMENT PROCESS.DWG - Layout: FIG. 2  
 User: DBEISWENGER Feb 14, 2020 - 11:10am Xrefs: BR\_11X17L.DWG - Images:

**FIGURE 2**  
**DILLINGHAM, AK**  
**WASTEWATER TREATMENT RELOCATION STUDY**  
**DEFEND IN PLACE TREATMENT PROCESS**



DATUM:	DATE	02/14/20	SHEET
PROJECTION:	DWN.	JDW	<b>2</b>
PROJECT No.	SCALE	NTS	of
32200002	APPRVD.	DWB	-

Drawing: K:\JOBS\32200002.DWG LAGOONSTUDY\ACAD-DESIGN\02\_STUDY FIGURES\FIG. 3 - NEW LAGOON TREATMENT PROCESS.DWG - Layout: FIG. 3  
 User: DBEISWENGER Feb 14, 2020 - 11:14am Xref(s): BR\_11X17L.DWG - Images:

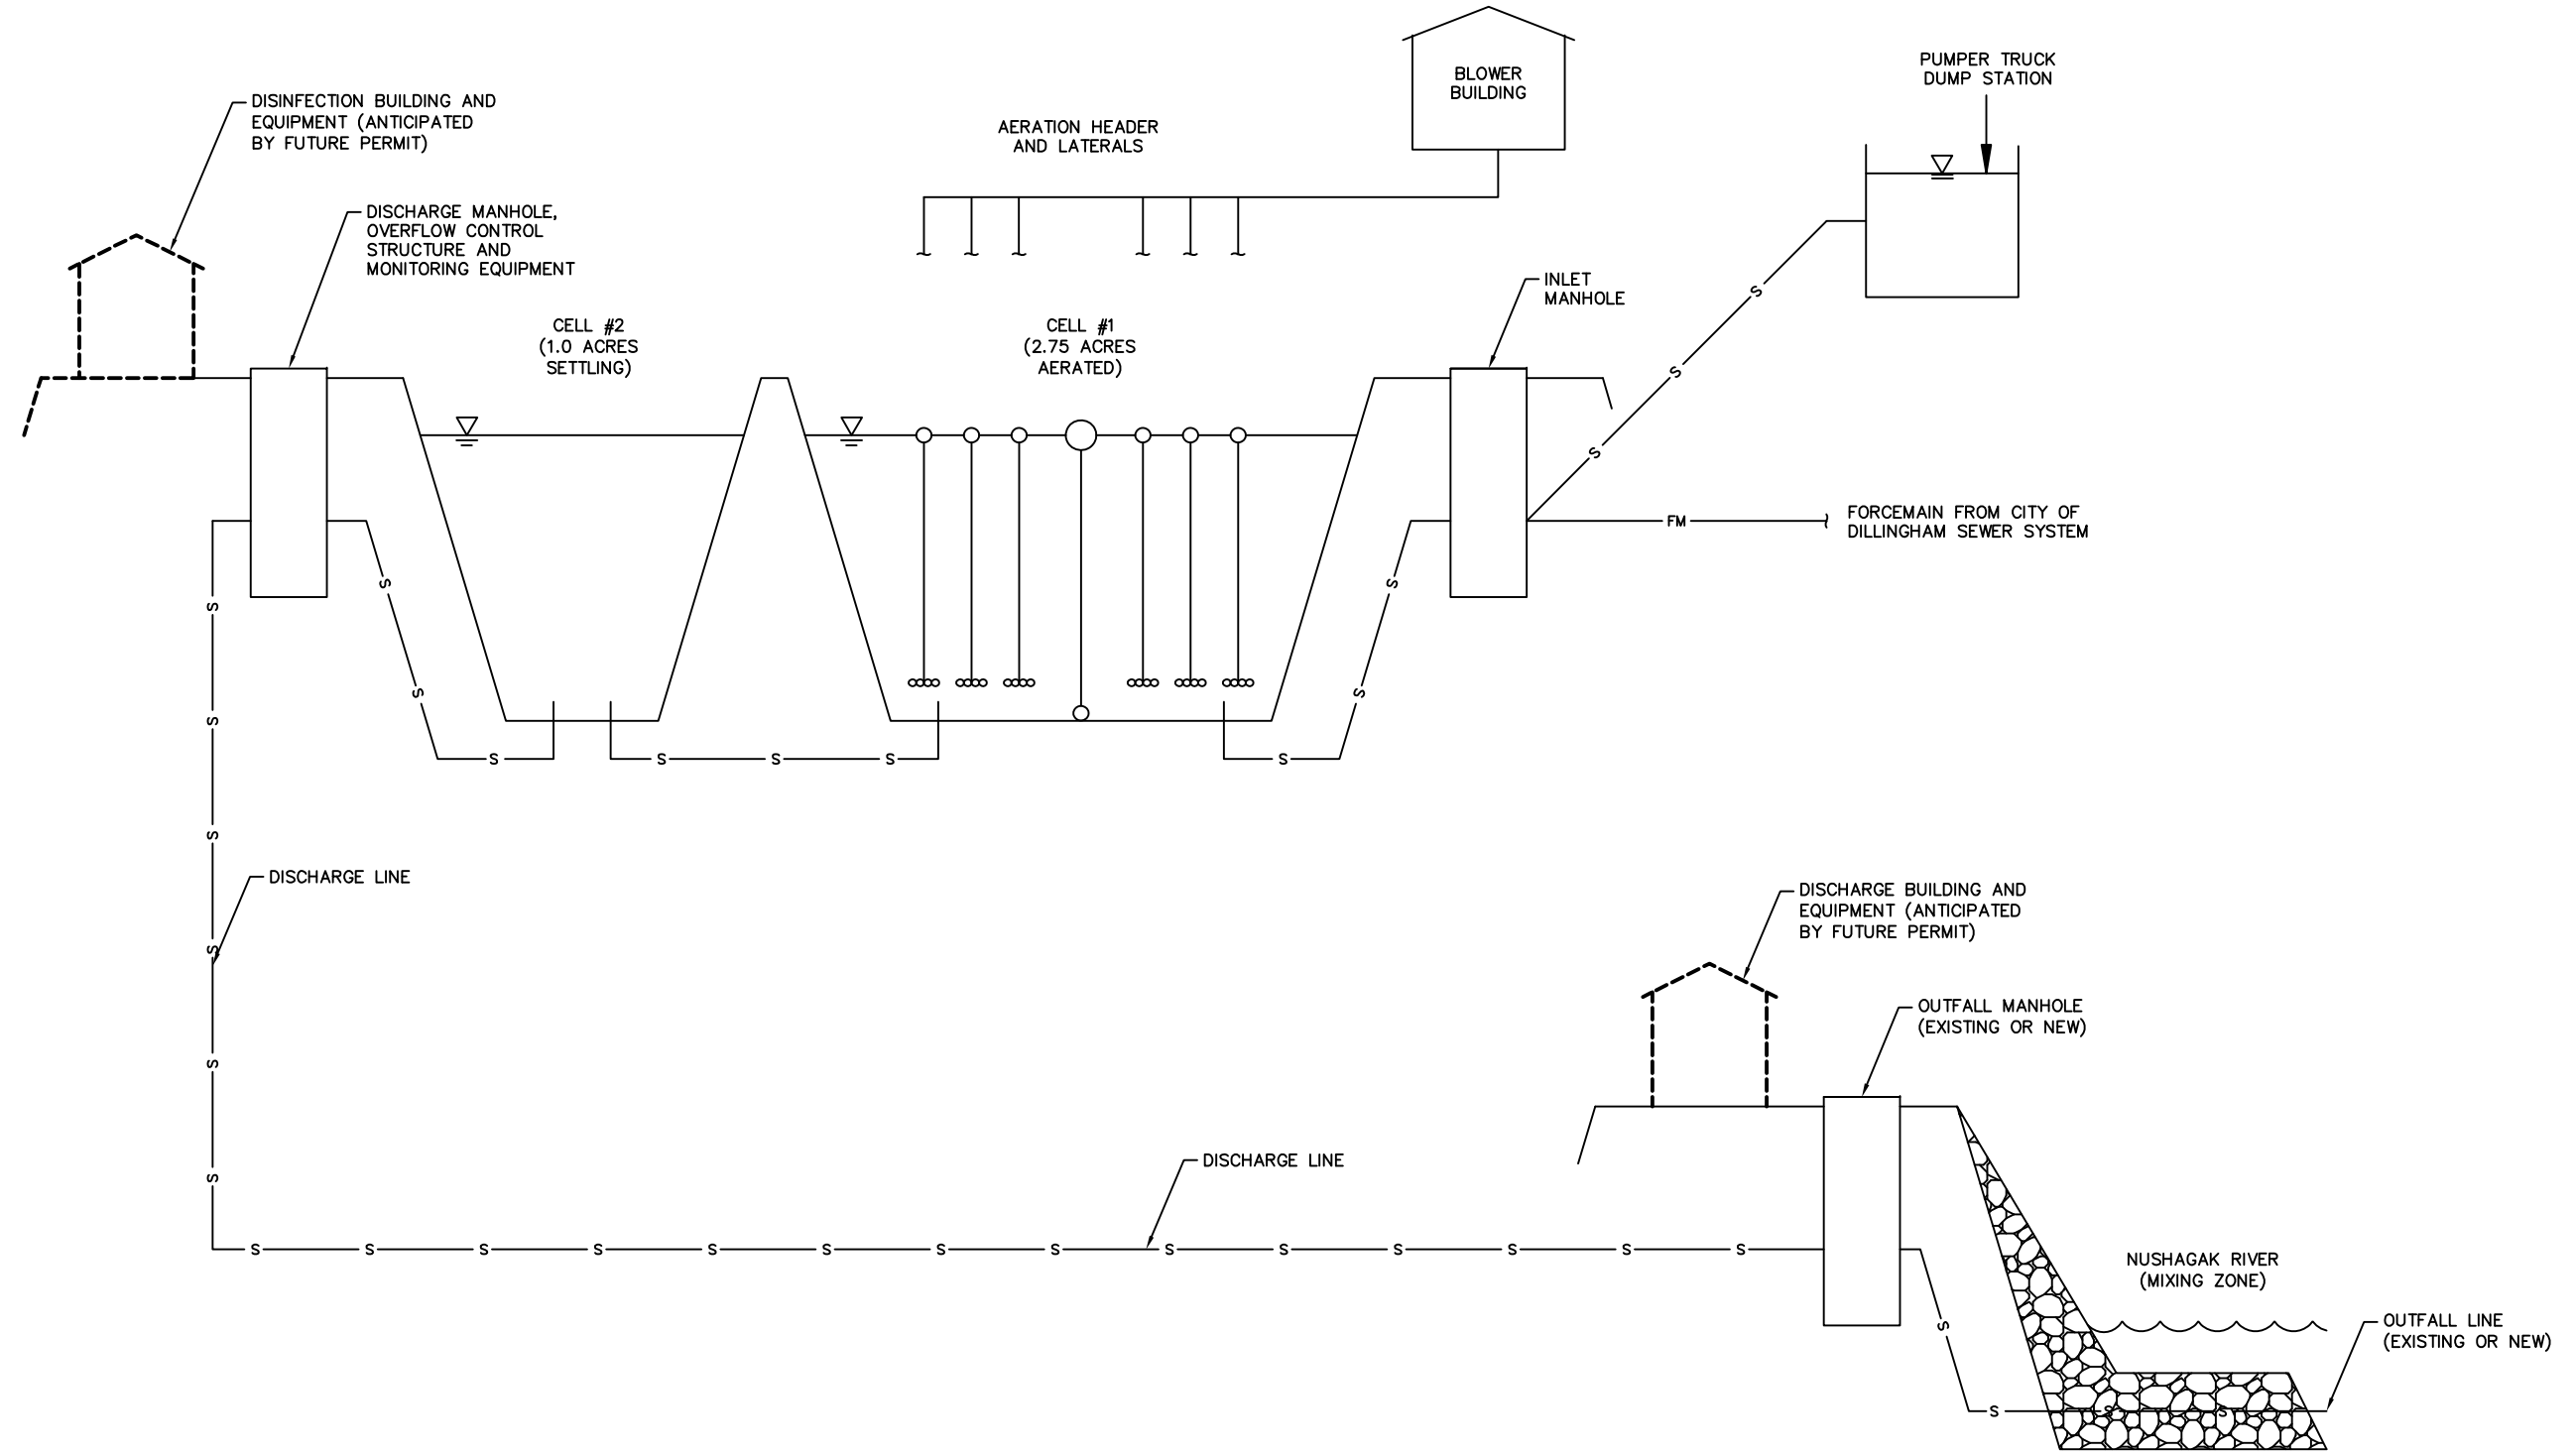

**LEGEND**

EXISTING	—————
PLANNED	—————
FUTURE (ANTICIPATED BY FUTURE PERMIT)	- - - - -

<b>FIGURE 3</b> <b>DILLINGHAM, AK</b> <b>WASTEWATER TREATMENT RELOCATION STUDY</b> <b>NEW LAGOON TREATMENT PROCESS</b>				
	DATUM:	DATE	02/14/20	SHEET <b>3</b> of -
	PROJECTION:	DWN.	JDW	
	PROJECT No.	SCALE	NTS	
	32200002	APPRVD.	DWB	